


BENECO ENTERPRISES
SALT LAKE OFFICE
 449 East 2100 South
 Salt Lake City, UT 84115
 Tel: (801) 466-7799
 Fax: (801) 466-5924

REFERENCE NOTES

GENERAL NOTES / SYMBOLS

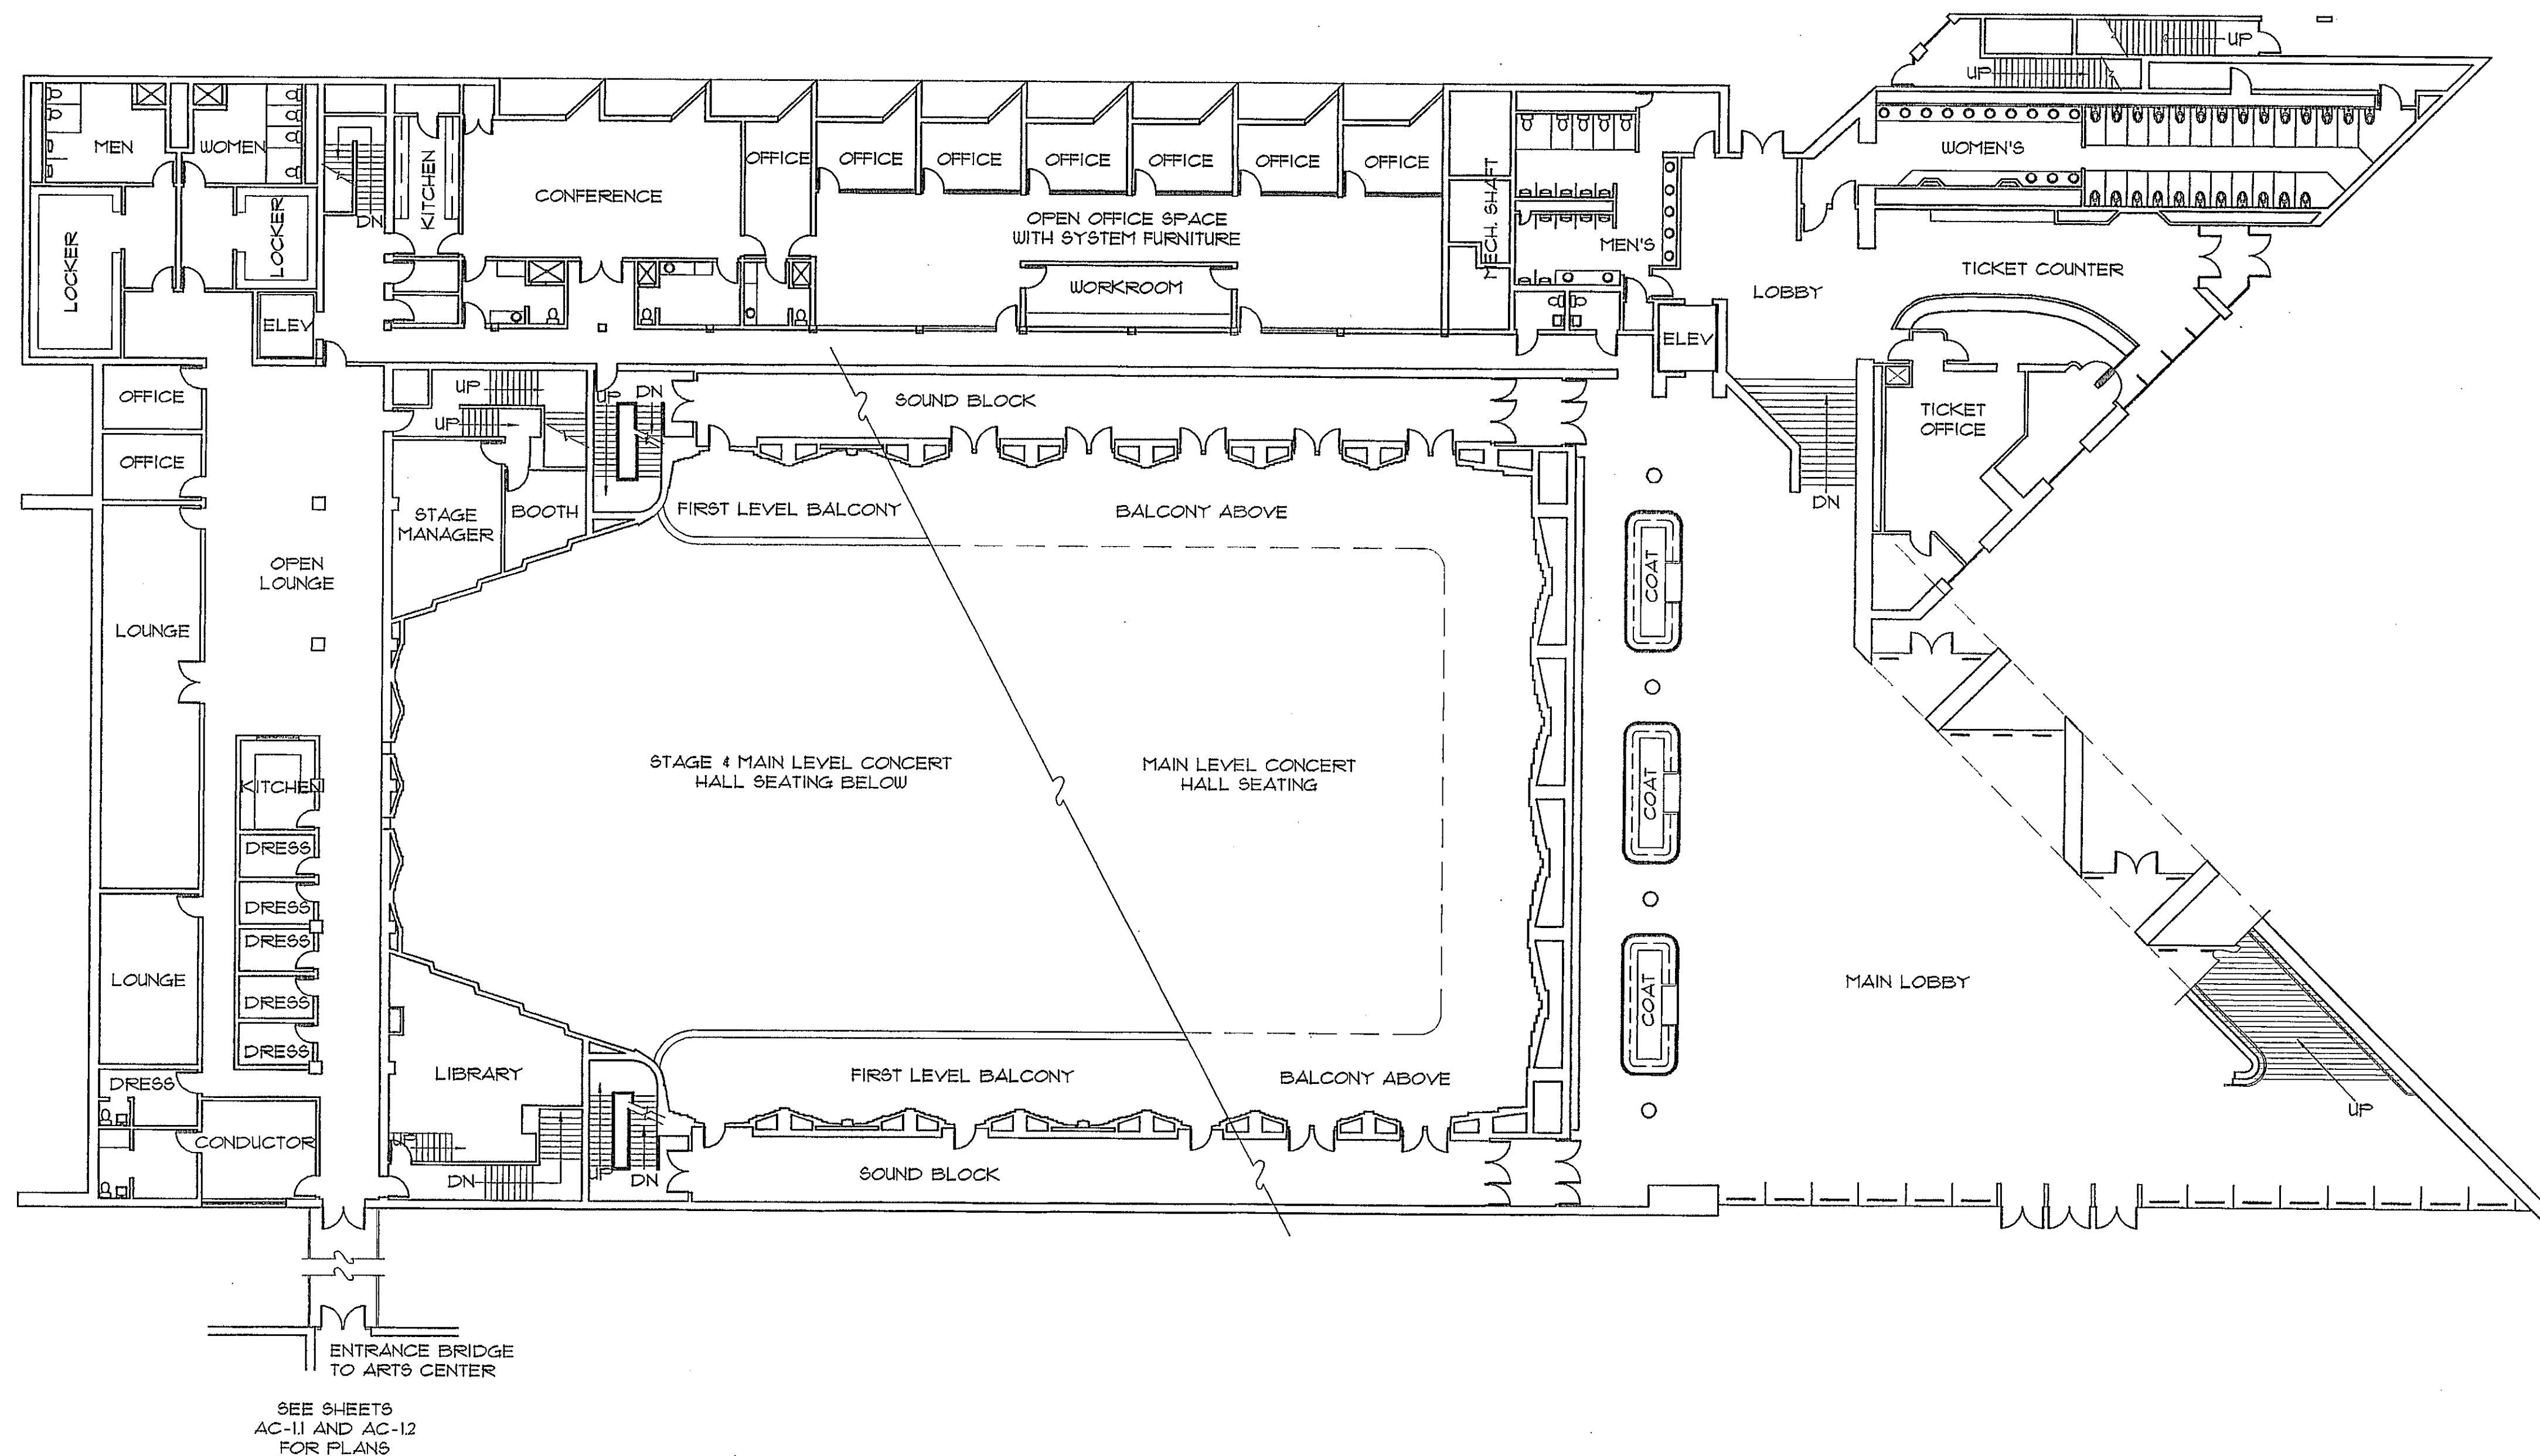

SEE SHEETS
 AC-11 AND AC-12
 FOR PLANS

OFFICE AND LOBBY LEVEL FLOOR PLAN

SCALE: 1/16" = 1'-0"

**ABRAVANEL HALL AND
 ARTS CENTER CAD PLANS**
 123 West South Temple
 Salt Lake City, Utah

**ABRAVANEL HALL OFFICE
 & LOBBY FLOOR PLAN**

REVISIONS:	DATE: 04-03-98
	DRAWN BY: RSH
	CHECKED BY: REJ
	PROJ NO: 31AH

APPROVED:	SHEET NUMBER:
-----------	---------------

AH-13