


BENECO ENTERPRISES
SALT LAKE OFFICE
 449 East 2100 South
 Salt Lake City, Ut 84115
 Tel: (801) 466-7799
 Fax: (801) 466-5924

REFERENCE NOTES

GENERAL NOTES / SYMBOLS

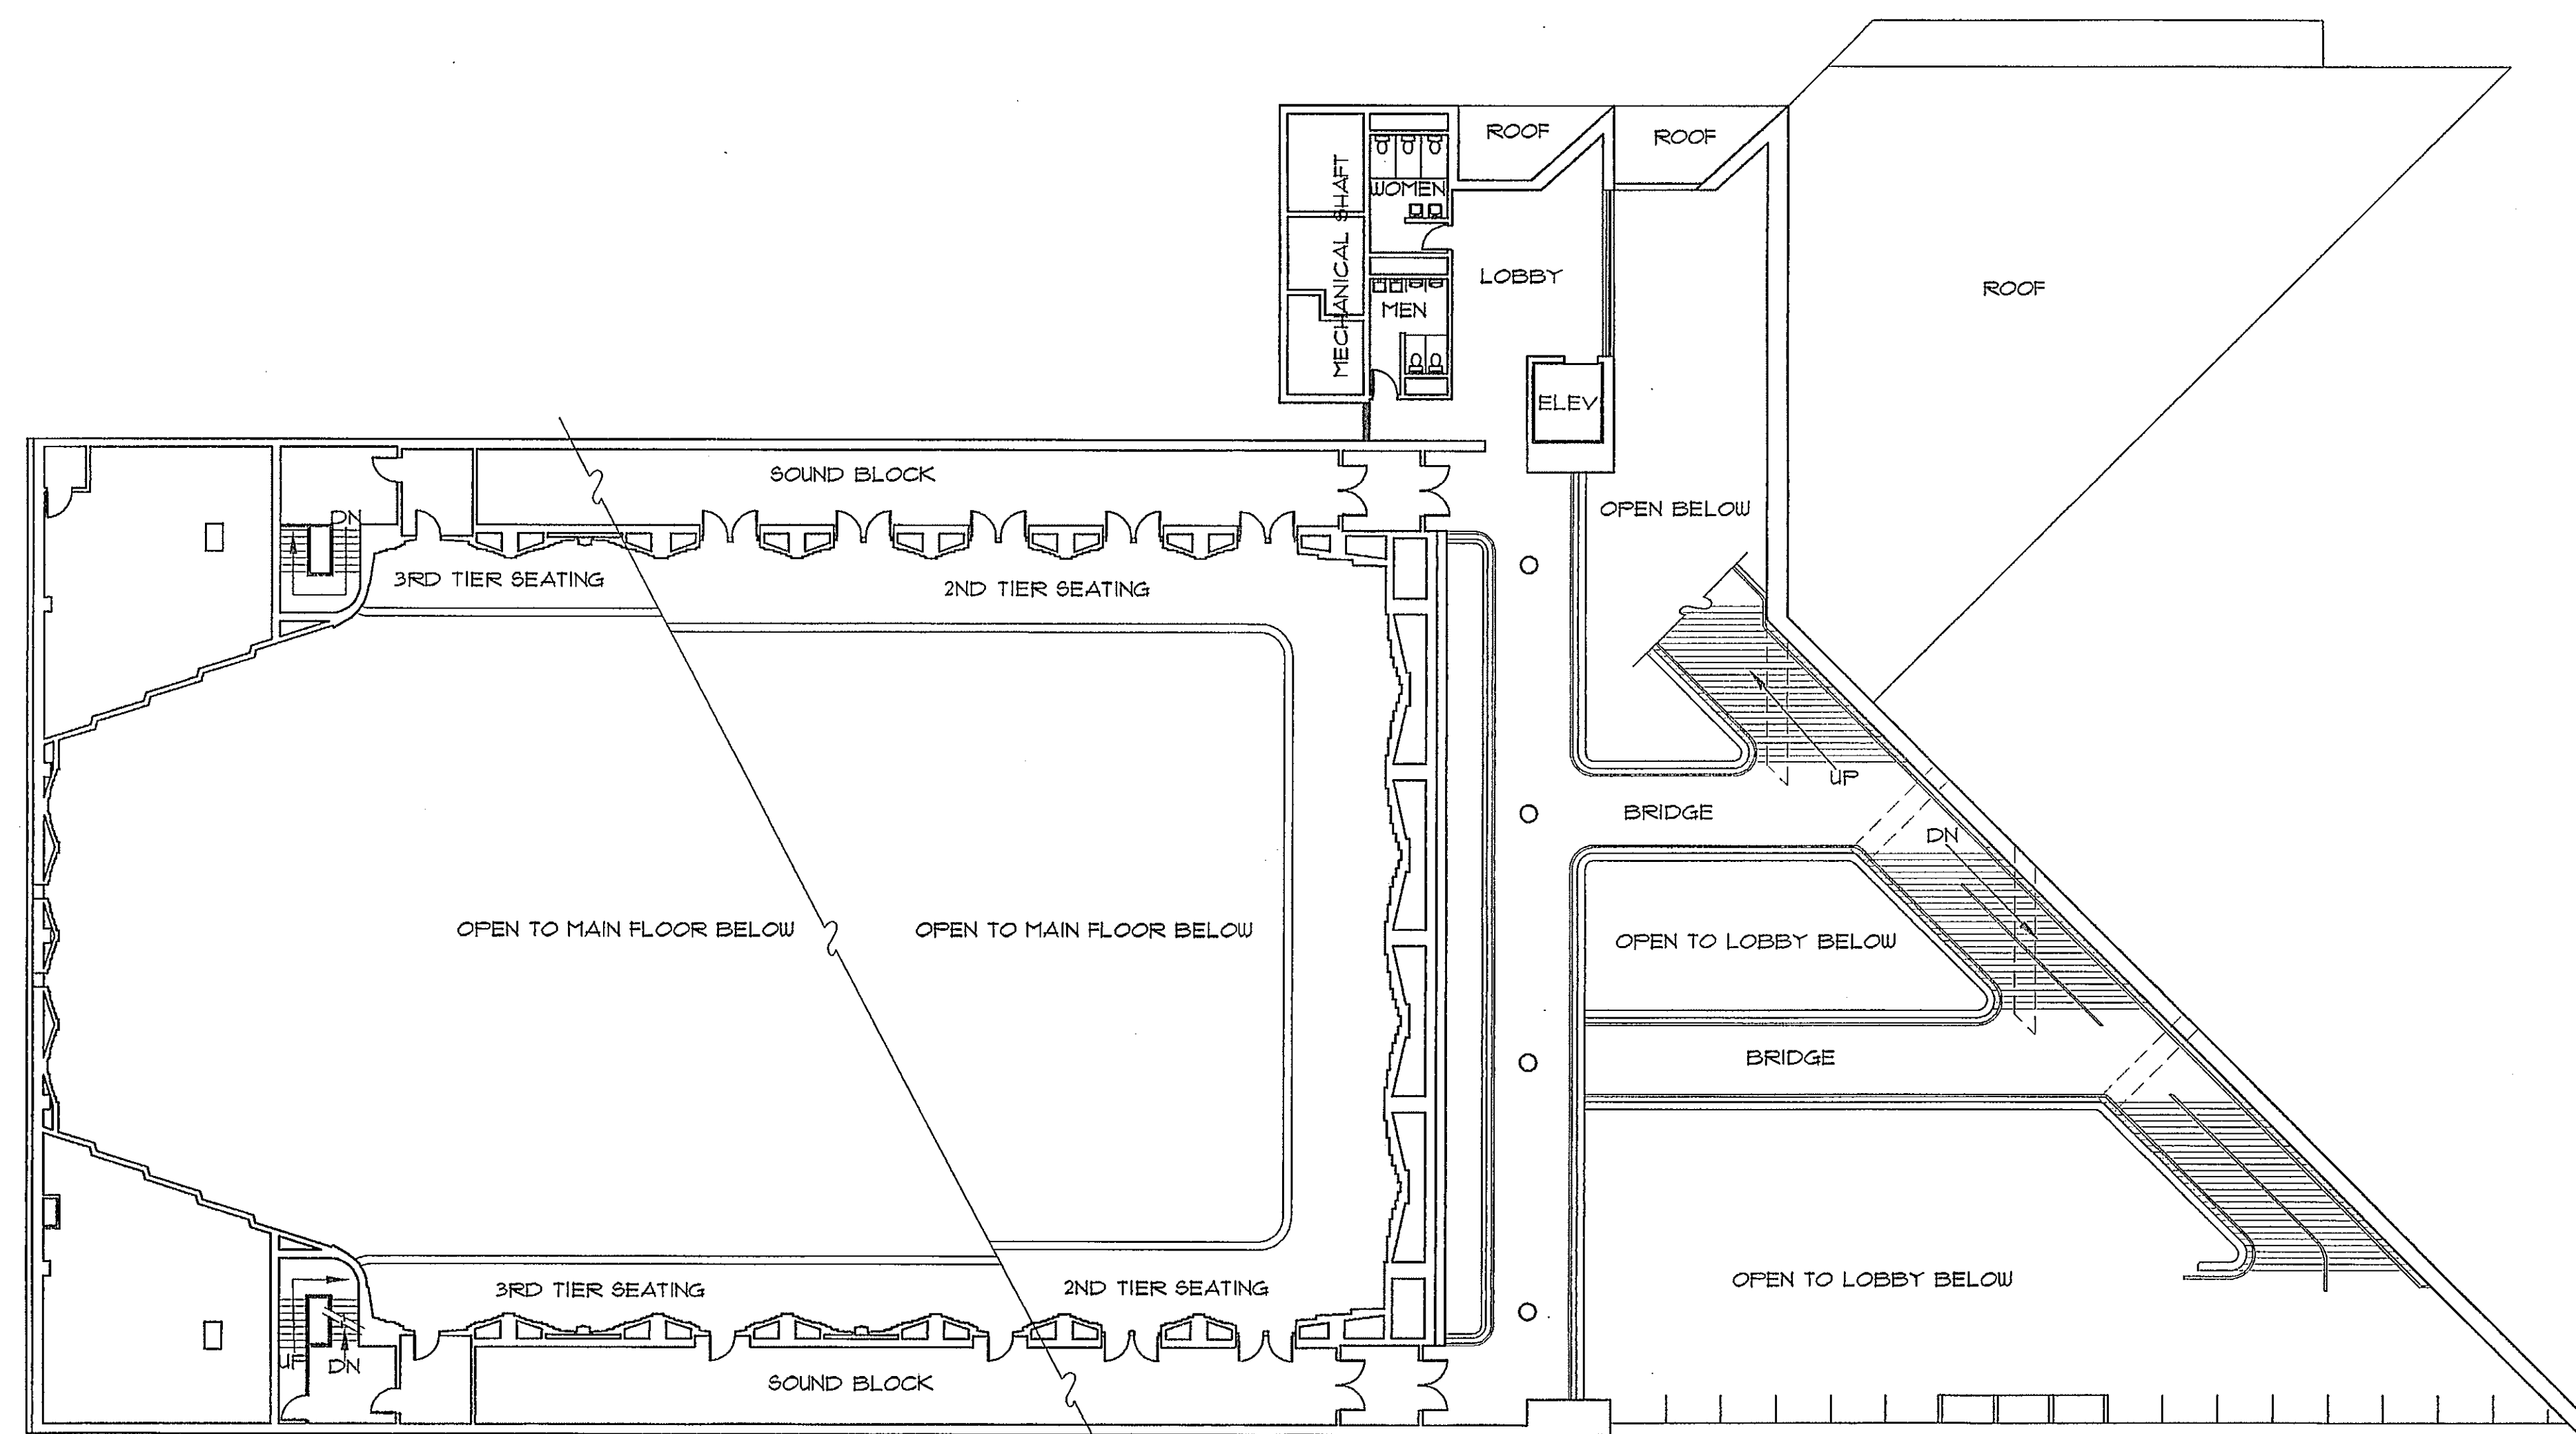

 **SECOND TIER LEVEL FLOOR PLAN**

SCALE: 1/16" = 1'-0"

ABRAVANEL HALL AND ARTS CENTER CAD PLANS
 123 West South Temple
 Salt Lake City, Utah

ABRAVANEL HALL SECOND TIER PLAN

REVISIONS:	DATE: 04-09-98
	DRAWN BY: RSH
	CHECKED BY: RBJ
	PROJ NO: 31AH

APPROVED:	SHEET NUMBER:
-----------	---------------

AH-15