
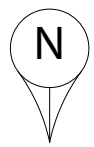


ARTISTS LOUNGE AND DRESSING ROOMS ONE LEVEL ABOVE STAGE

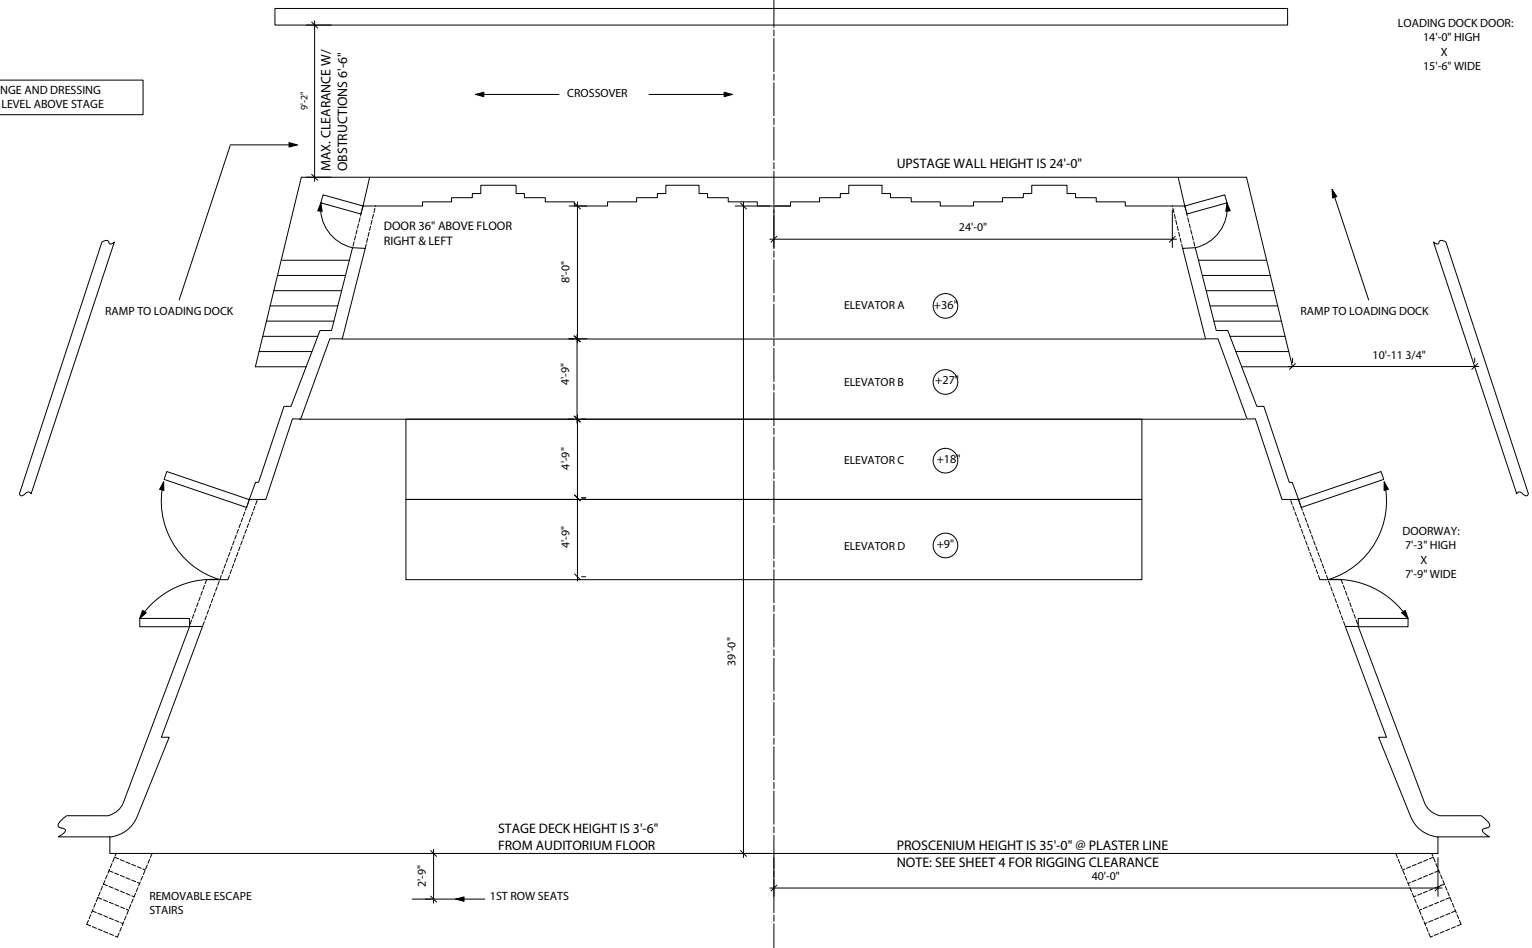

STAGE GROUND PLAN

SCALE: 1/4" = 1'-0"
REVISED: 12/15/01
DRAWN: A. S. TERRY
APPROVED:

ABRAVANEL HALL
123 W. SOUTH TEMPLE
SALT LAKE CITY, UTAH 84101

9